



North Elevation

East Elevation



South Elevation



West Elevation



laneside HOME DESIGN

www.laneside.ca

825 Fuller St Kelowna

Address

825 Fuller St Kelowna, BC

Design By **Contact**

Byron Wiebe 778-938-6164
 contact@laneside.ca

Sheet Title

Elevations

Scale **Sheet Size**

As Noted Arch D 36"x24"

Date **Page**

April 5, 2017

NORTH ELEVATION AREA

Exposure 2 - 1.0000000000000000
 11.0000000000000000
 21.0000000000000000

EAST ELEVATION AREA

Exposure 2 - 1.0000000000000000
 11.0000000000000000
 21.0000000000000000

SOUTH ELEVATION AREA

Exposure 2 - 1.0000000000000000
 11.0000000000000000
 21.0000000000000000


WEST ELEVATION AREA

Exposure 2 - 1.0000000000000000
 11.0000000000000000
 21.0000000000000000


- 1. [Symbol] [Material Name]
- 2. [Symbol] [Material Name]
This drawing is copyrighted and is the exclusive property of Laneside Home Design. This drawing is licensed to the named user for its sole use. This plan may not be copied, sold, or otherwise modified without the express written permission of Laneside Home Design.

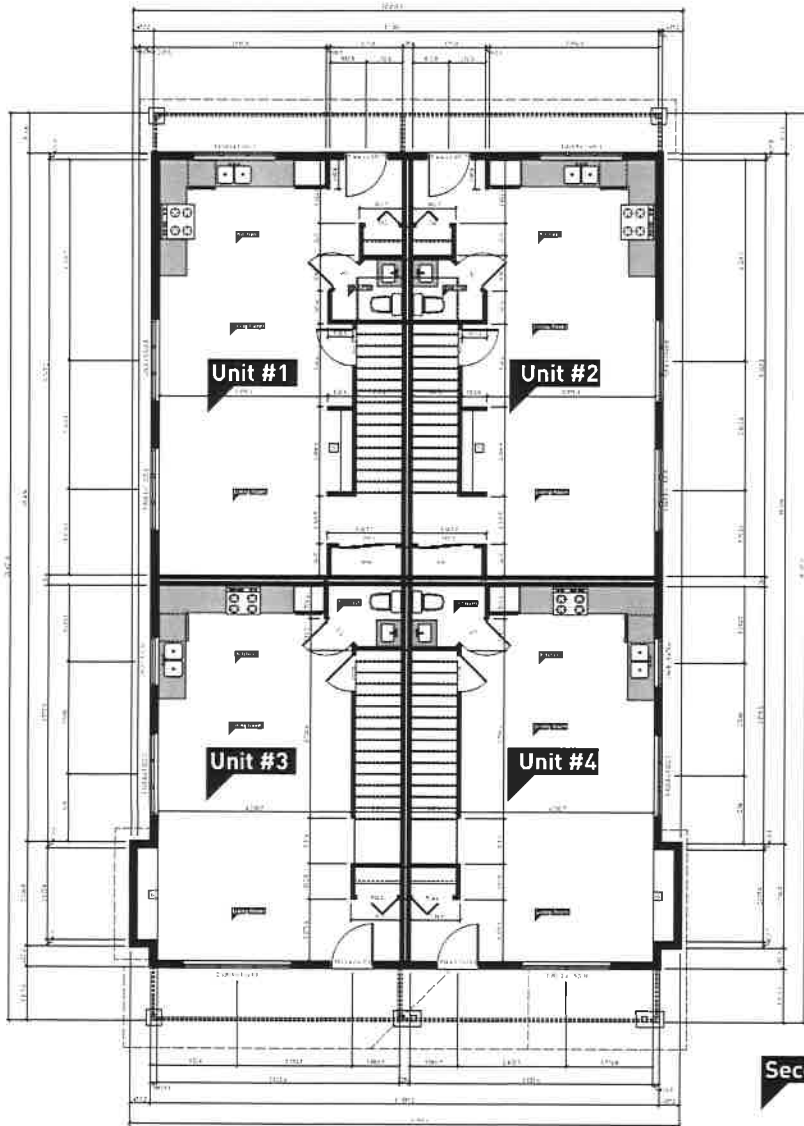

Main Floor Plan
 Scale: 1/4" = 1'-0"
 8/27/13 JSM

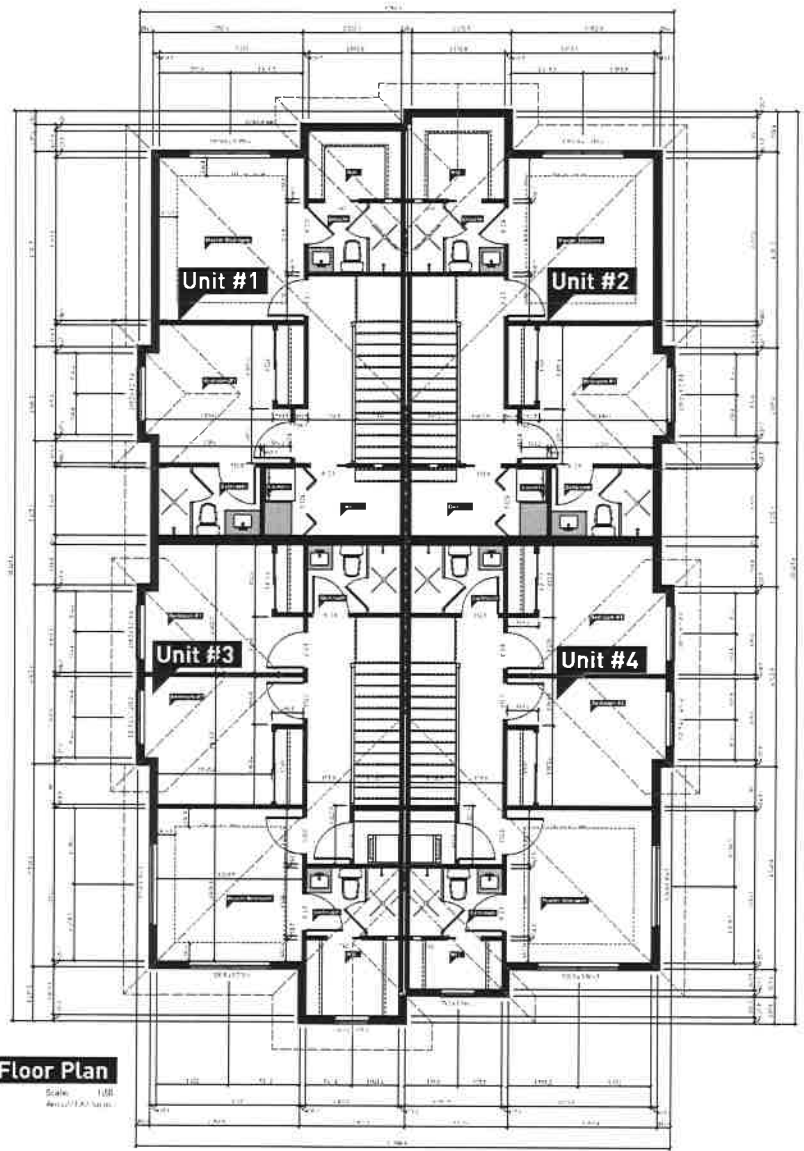

Second Floor Plan
 Scale: 1/8" = 1'-0"
 8/27/13 JSM



laneside
 HOME DESIGN

www.laneside.ca

825 Fuller St Kelowna

Address

825 Fuller St
 Kelowna, BC

Design By **Contact**

Byron Wiebe 778-938-6164
 contact@laneside.ca

Sheet Title

Floor Plans

Scale **Sheet Size**

0 2/400" = 1'-0" Arch D 36" x 24"

Date **Page**

April 5, 2017