


ADDRESS:
911 DANSEY AVE.,
COQUITLAM
ZONE RT1 REZONED TO RT3

LOT 1
DISTRICT LOT 108
GROUP 1, NWD
PLAN 9709

011-433-744

No.	Date	Revision
<u>1</u>	<u>12/17/14</u>	<u>ISSUED FOR BP</u>
<u>A</u>	<u>02/17/15</u>	<u>REVISED FOR BP</u>
<u>A</u>	<u>03/19/15</u>	<u>REVISED FOR BP</u>
		<u>PER DOC #: 1922527.V1</u>

 


All ideas, designs and plans indicated or represented by this art are owned by and remain the property of the designer. No part shall be used or disclosed to anyone without permission of the designer.

Title


ELEVATION
CALCULATIONS

Drawing No.


A-A4

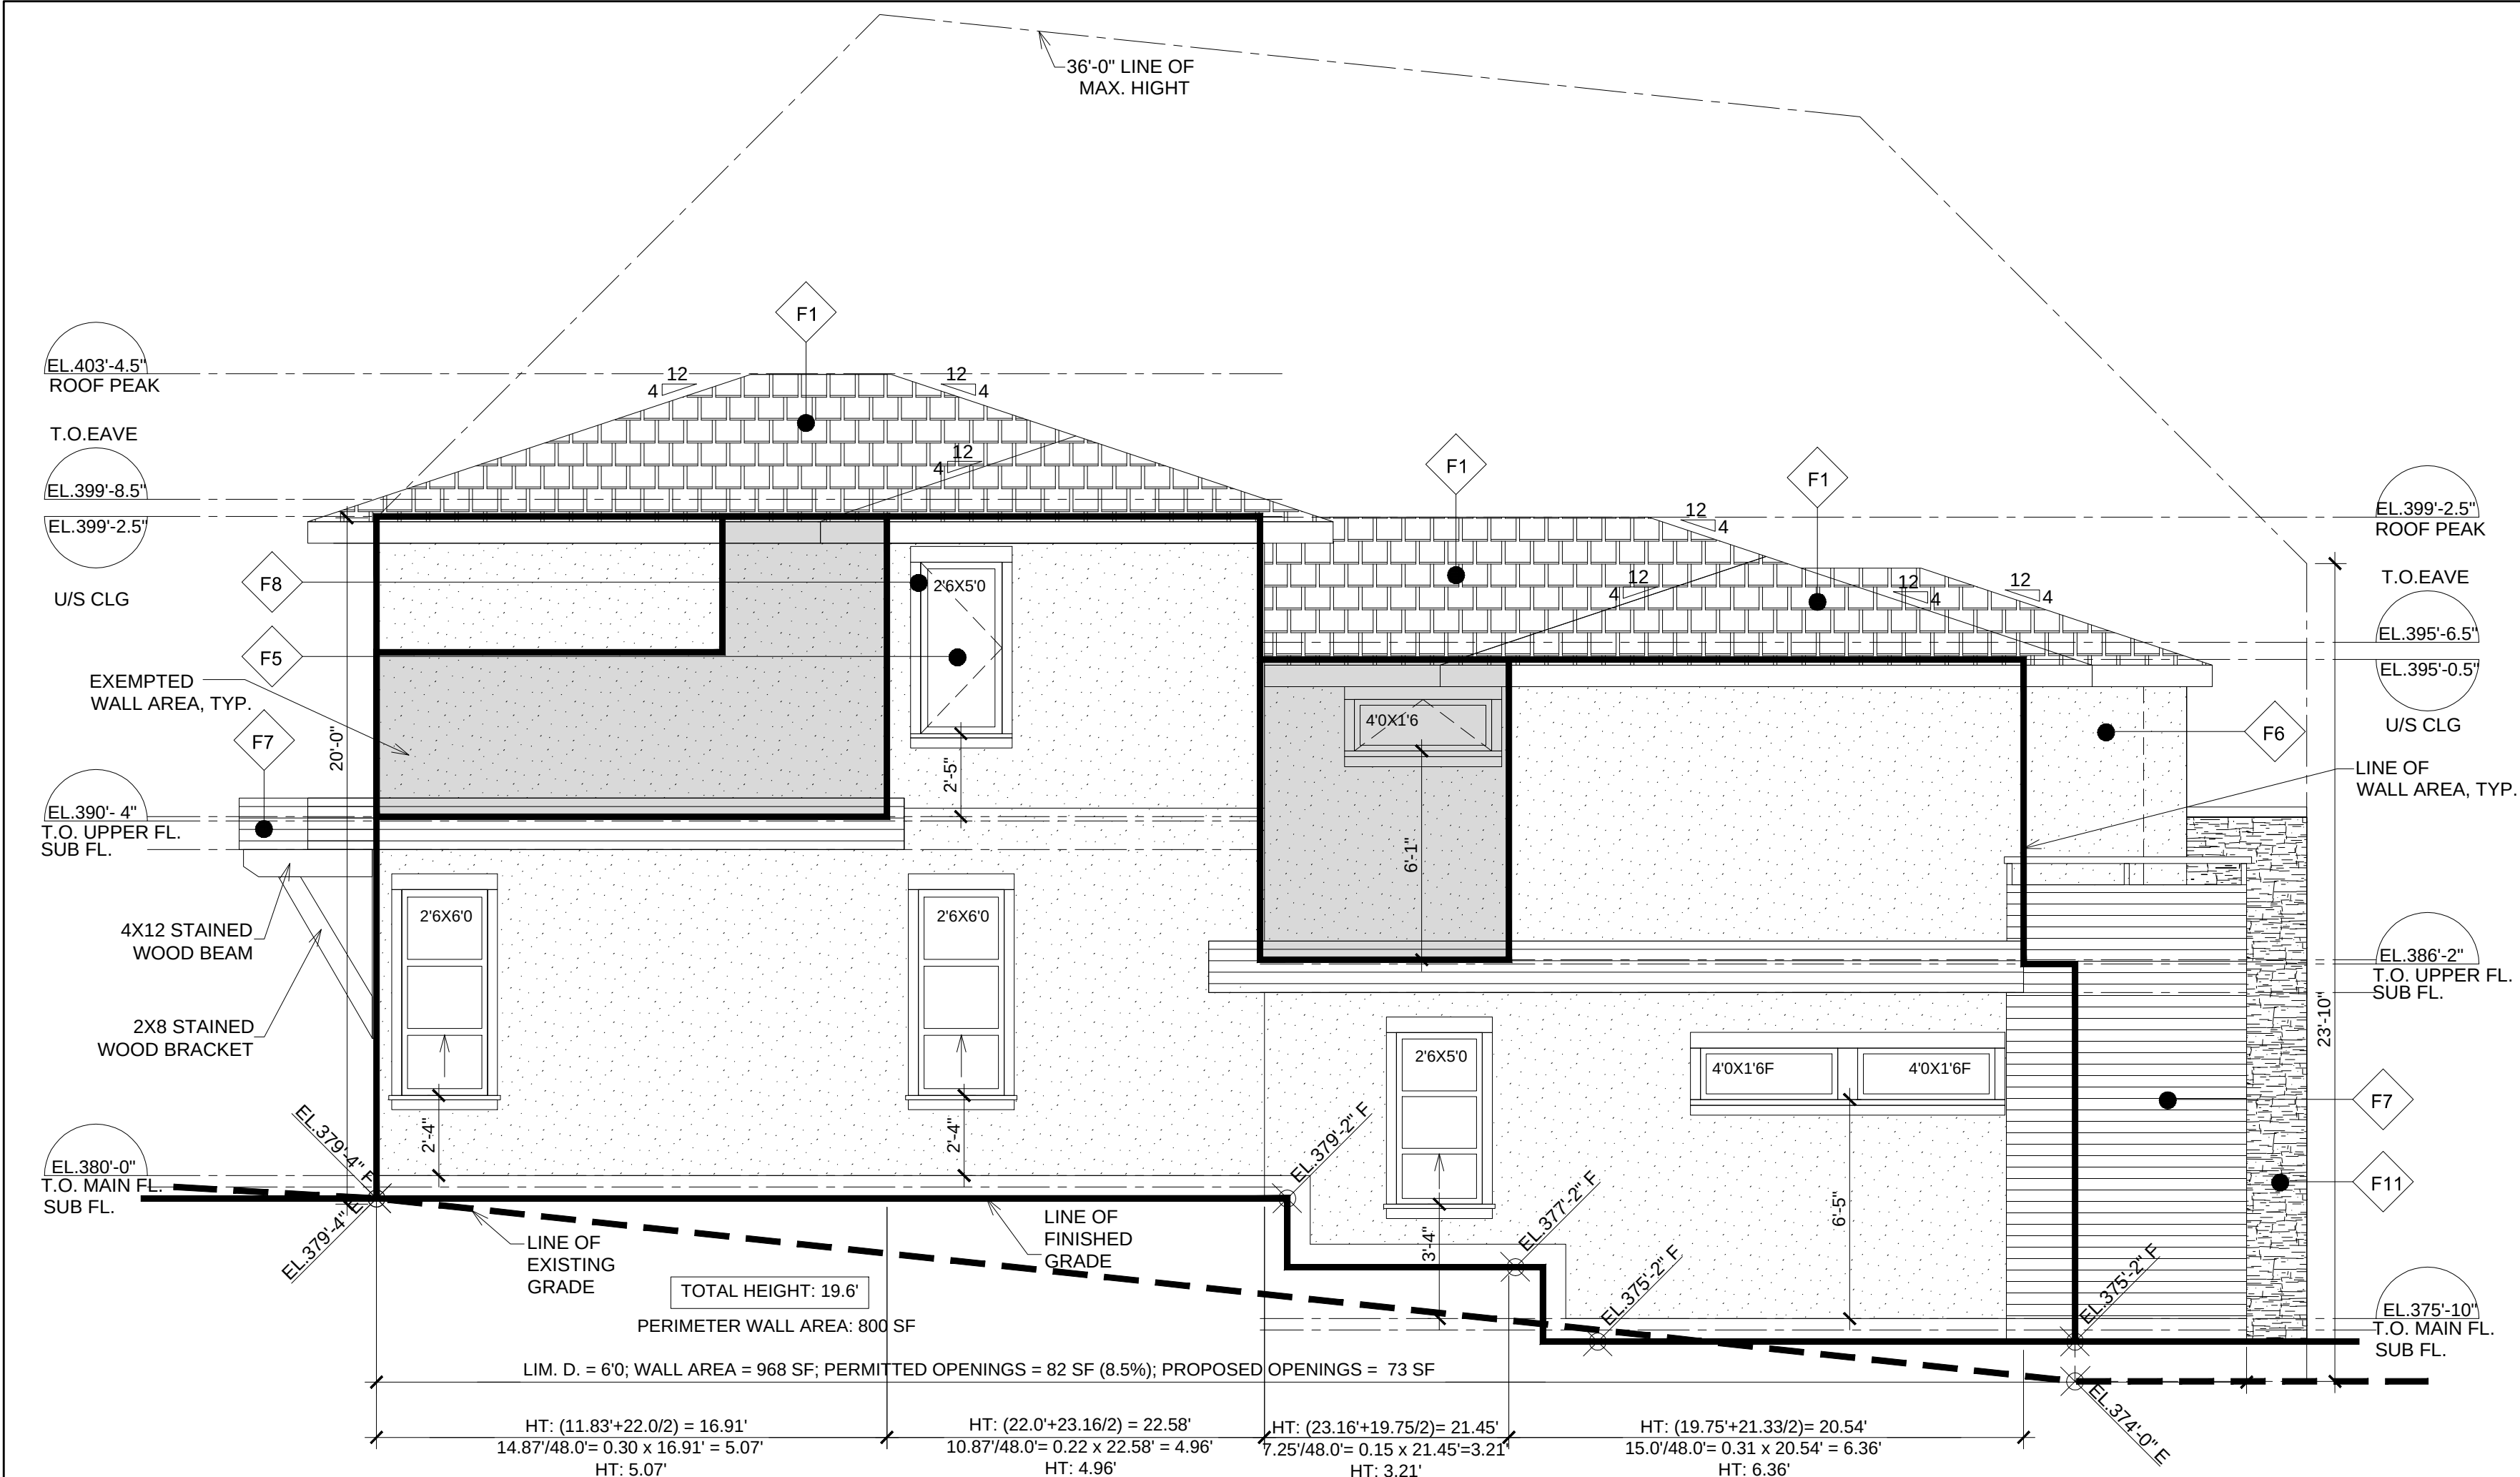


1 WEST ELEVATION
Scale: 1/4" = 1'-0"

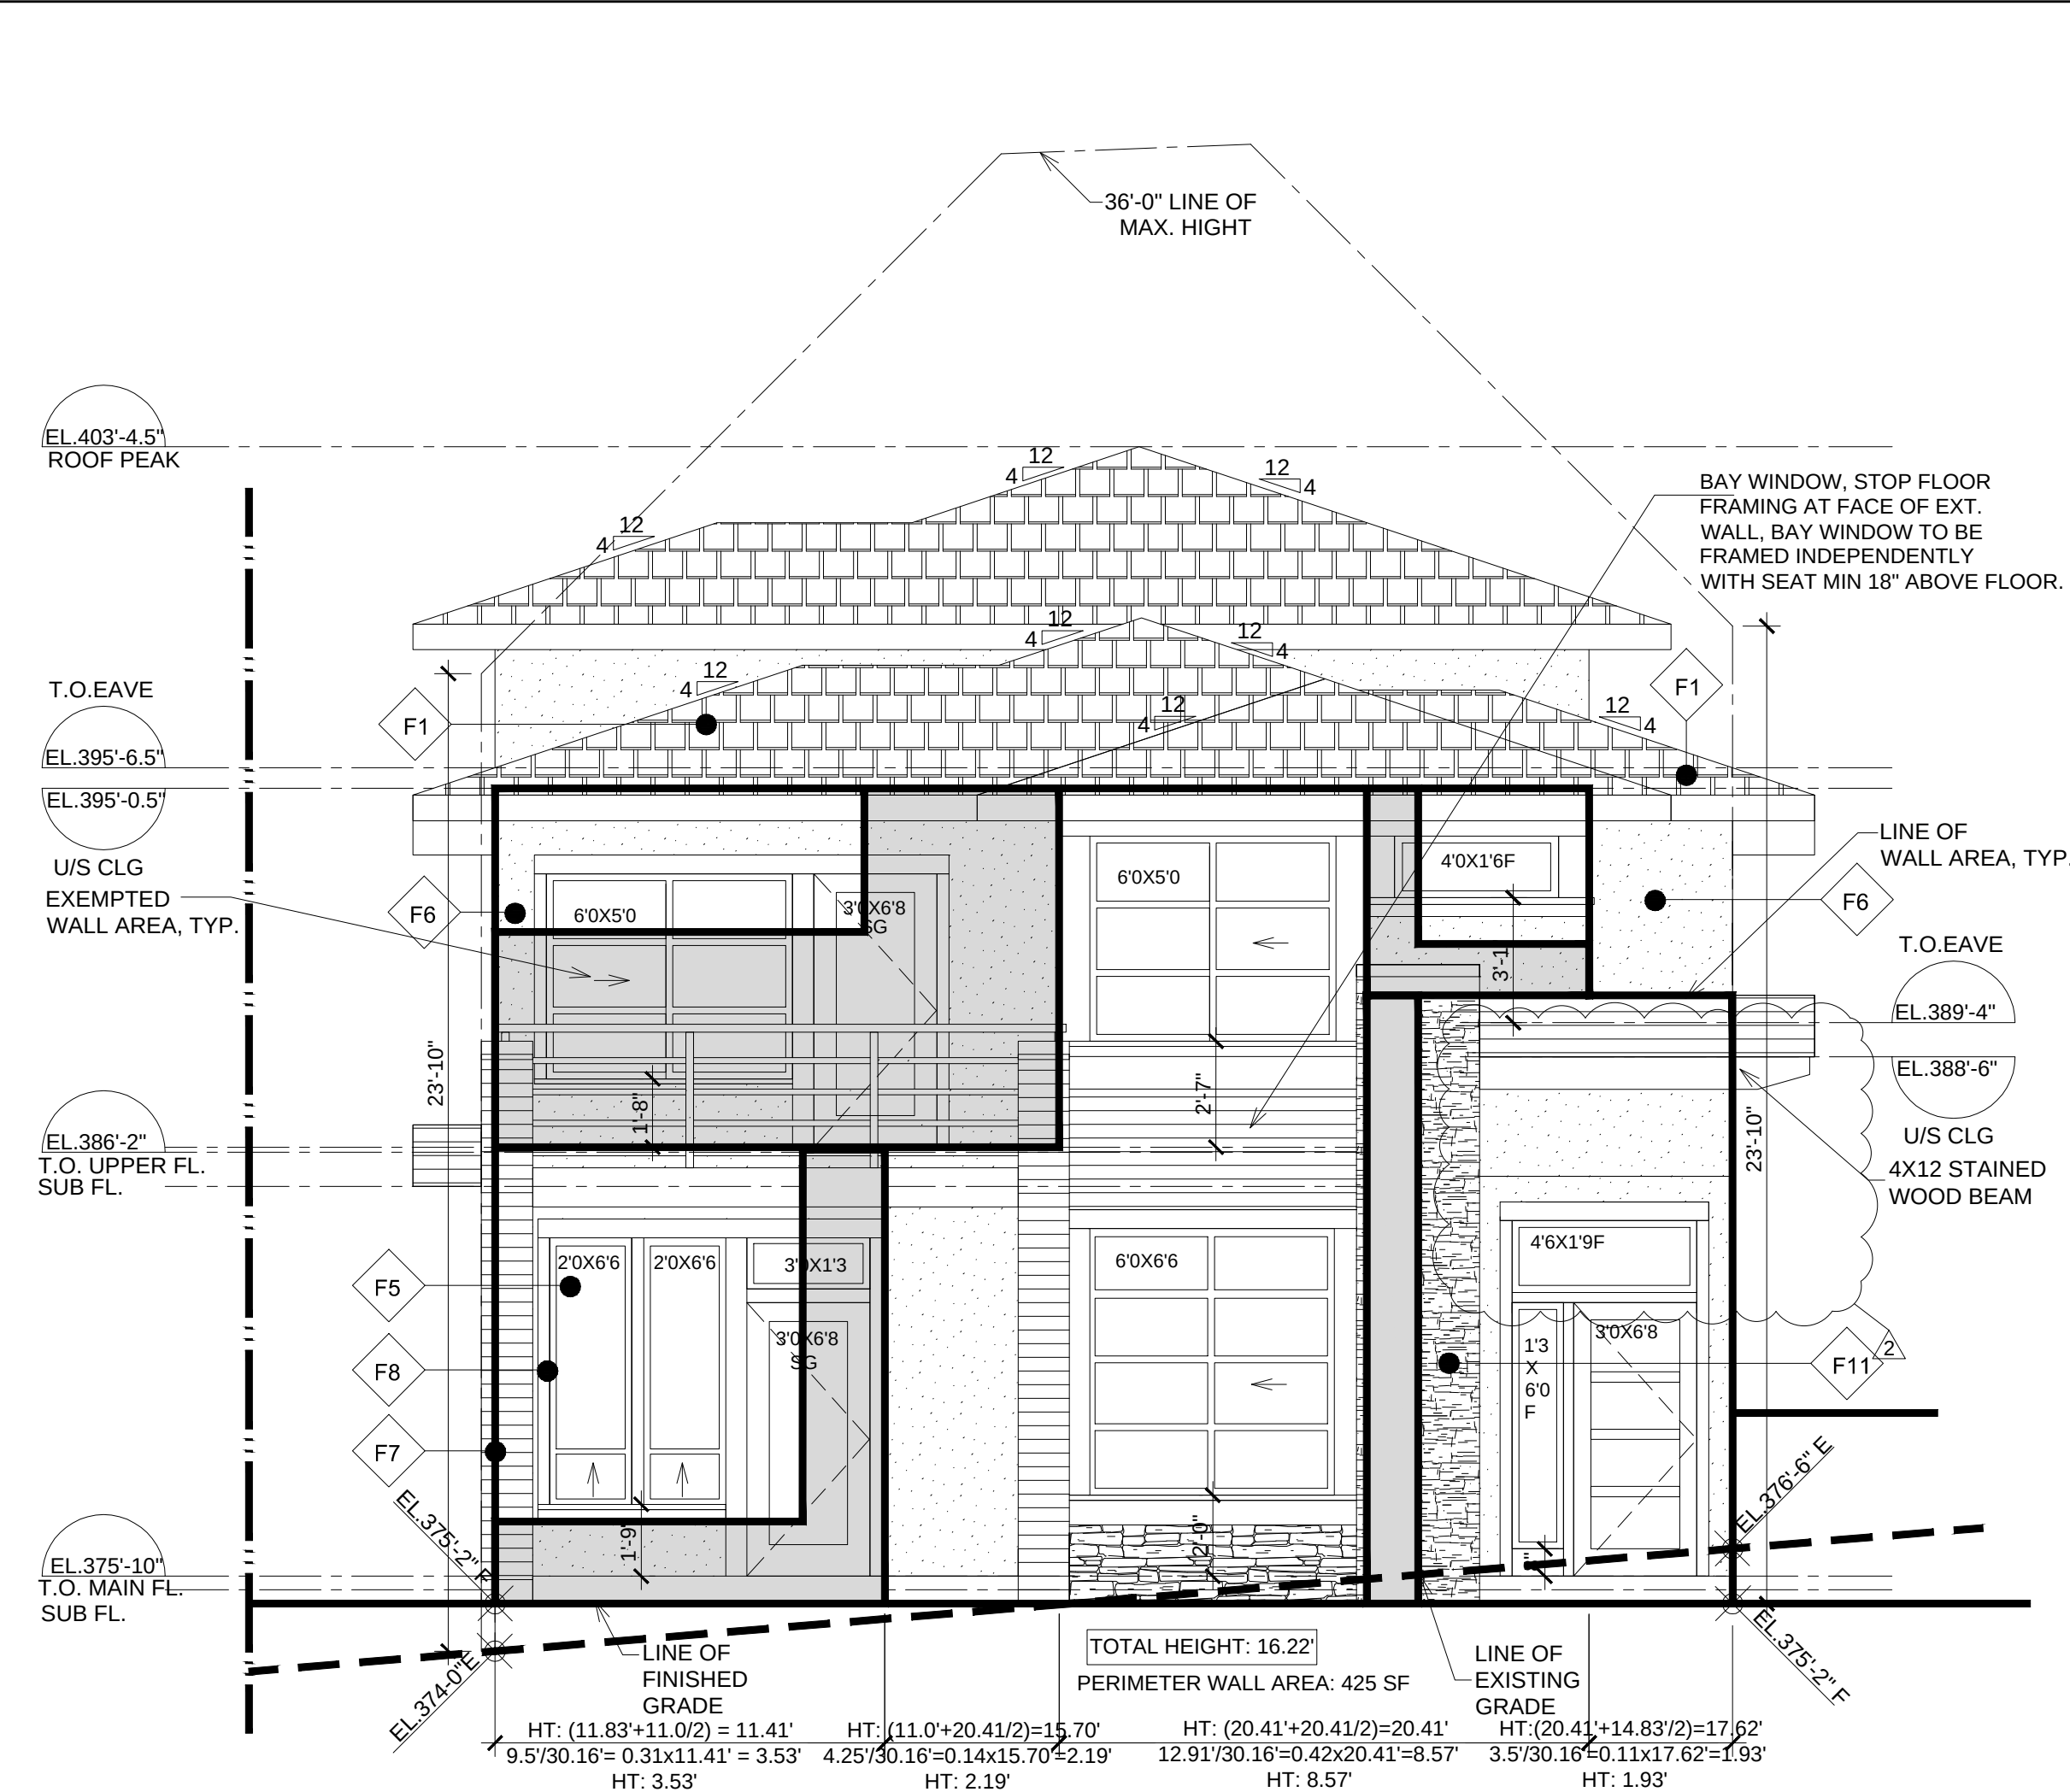

2 SOUTH ELEVATION
Scale: 1/4" = 1'-0"

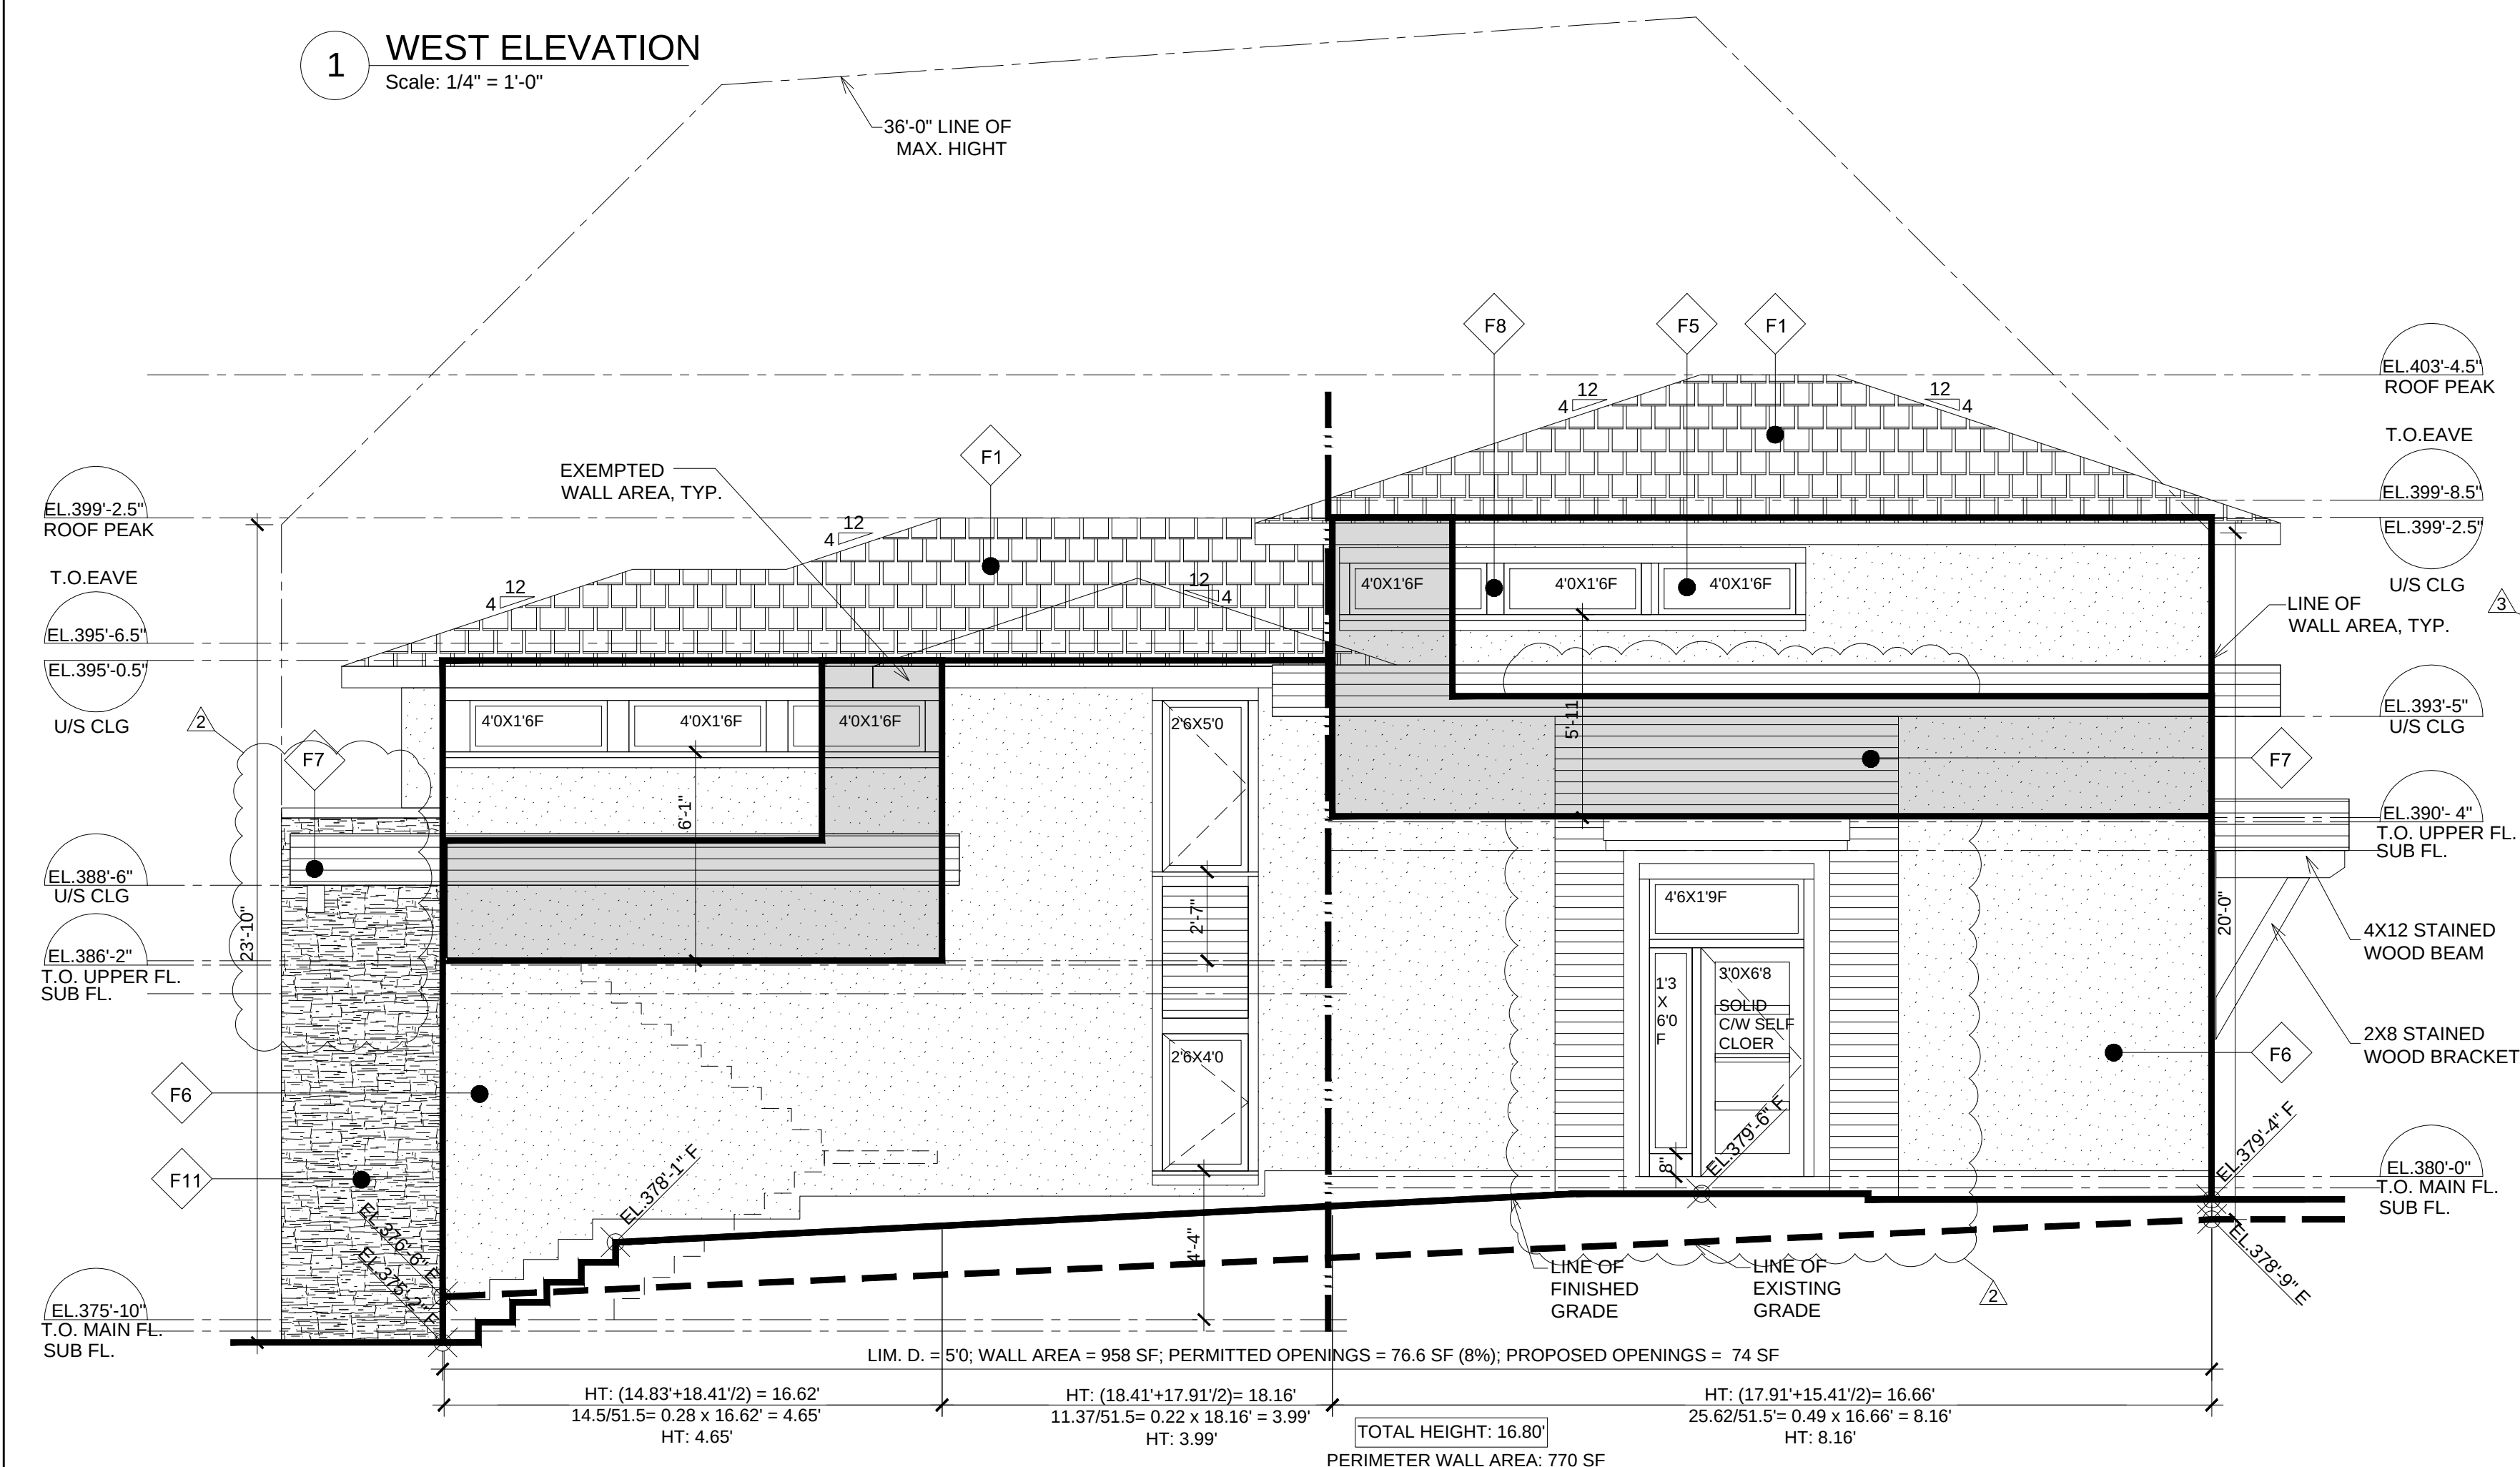

3 EAST ELEVATION
Scale: 1/4" = 1'-0"

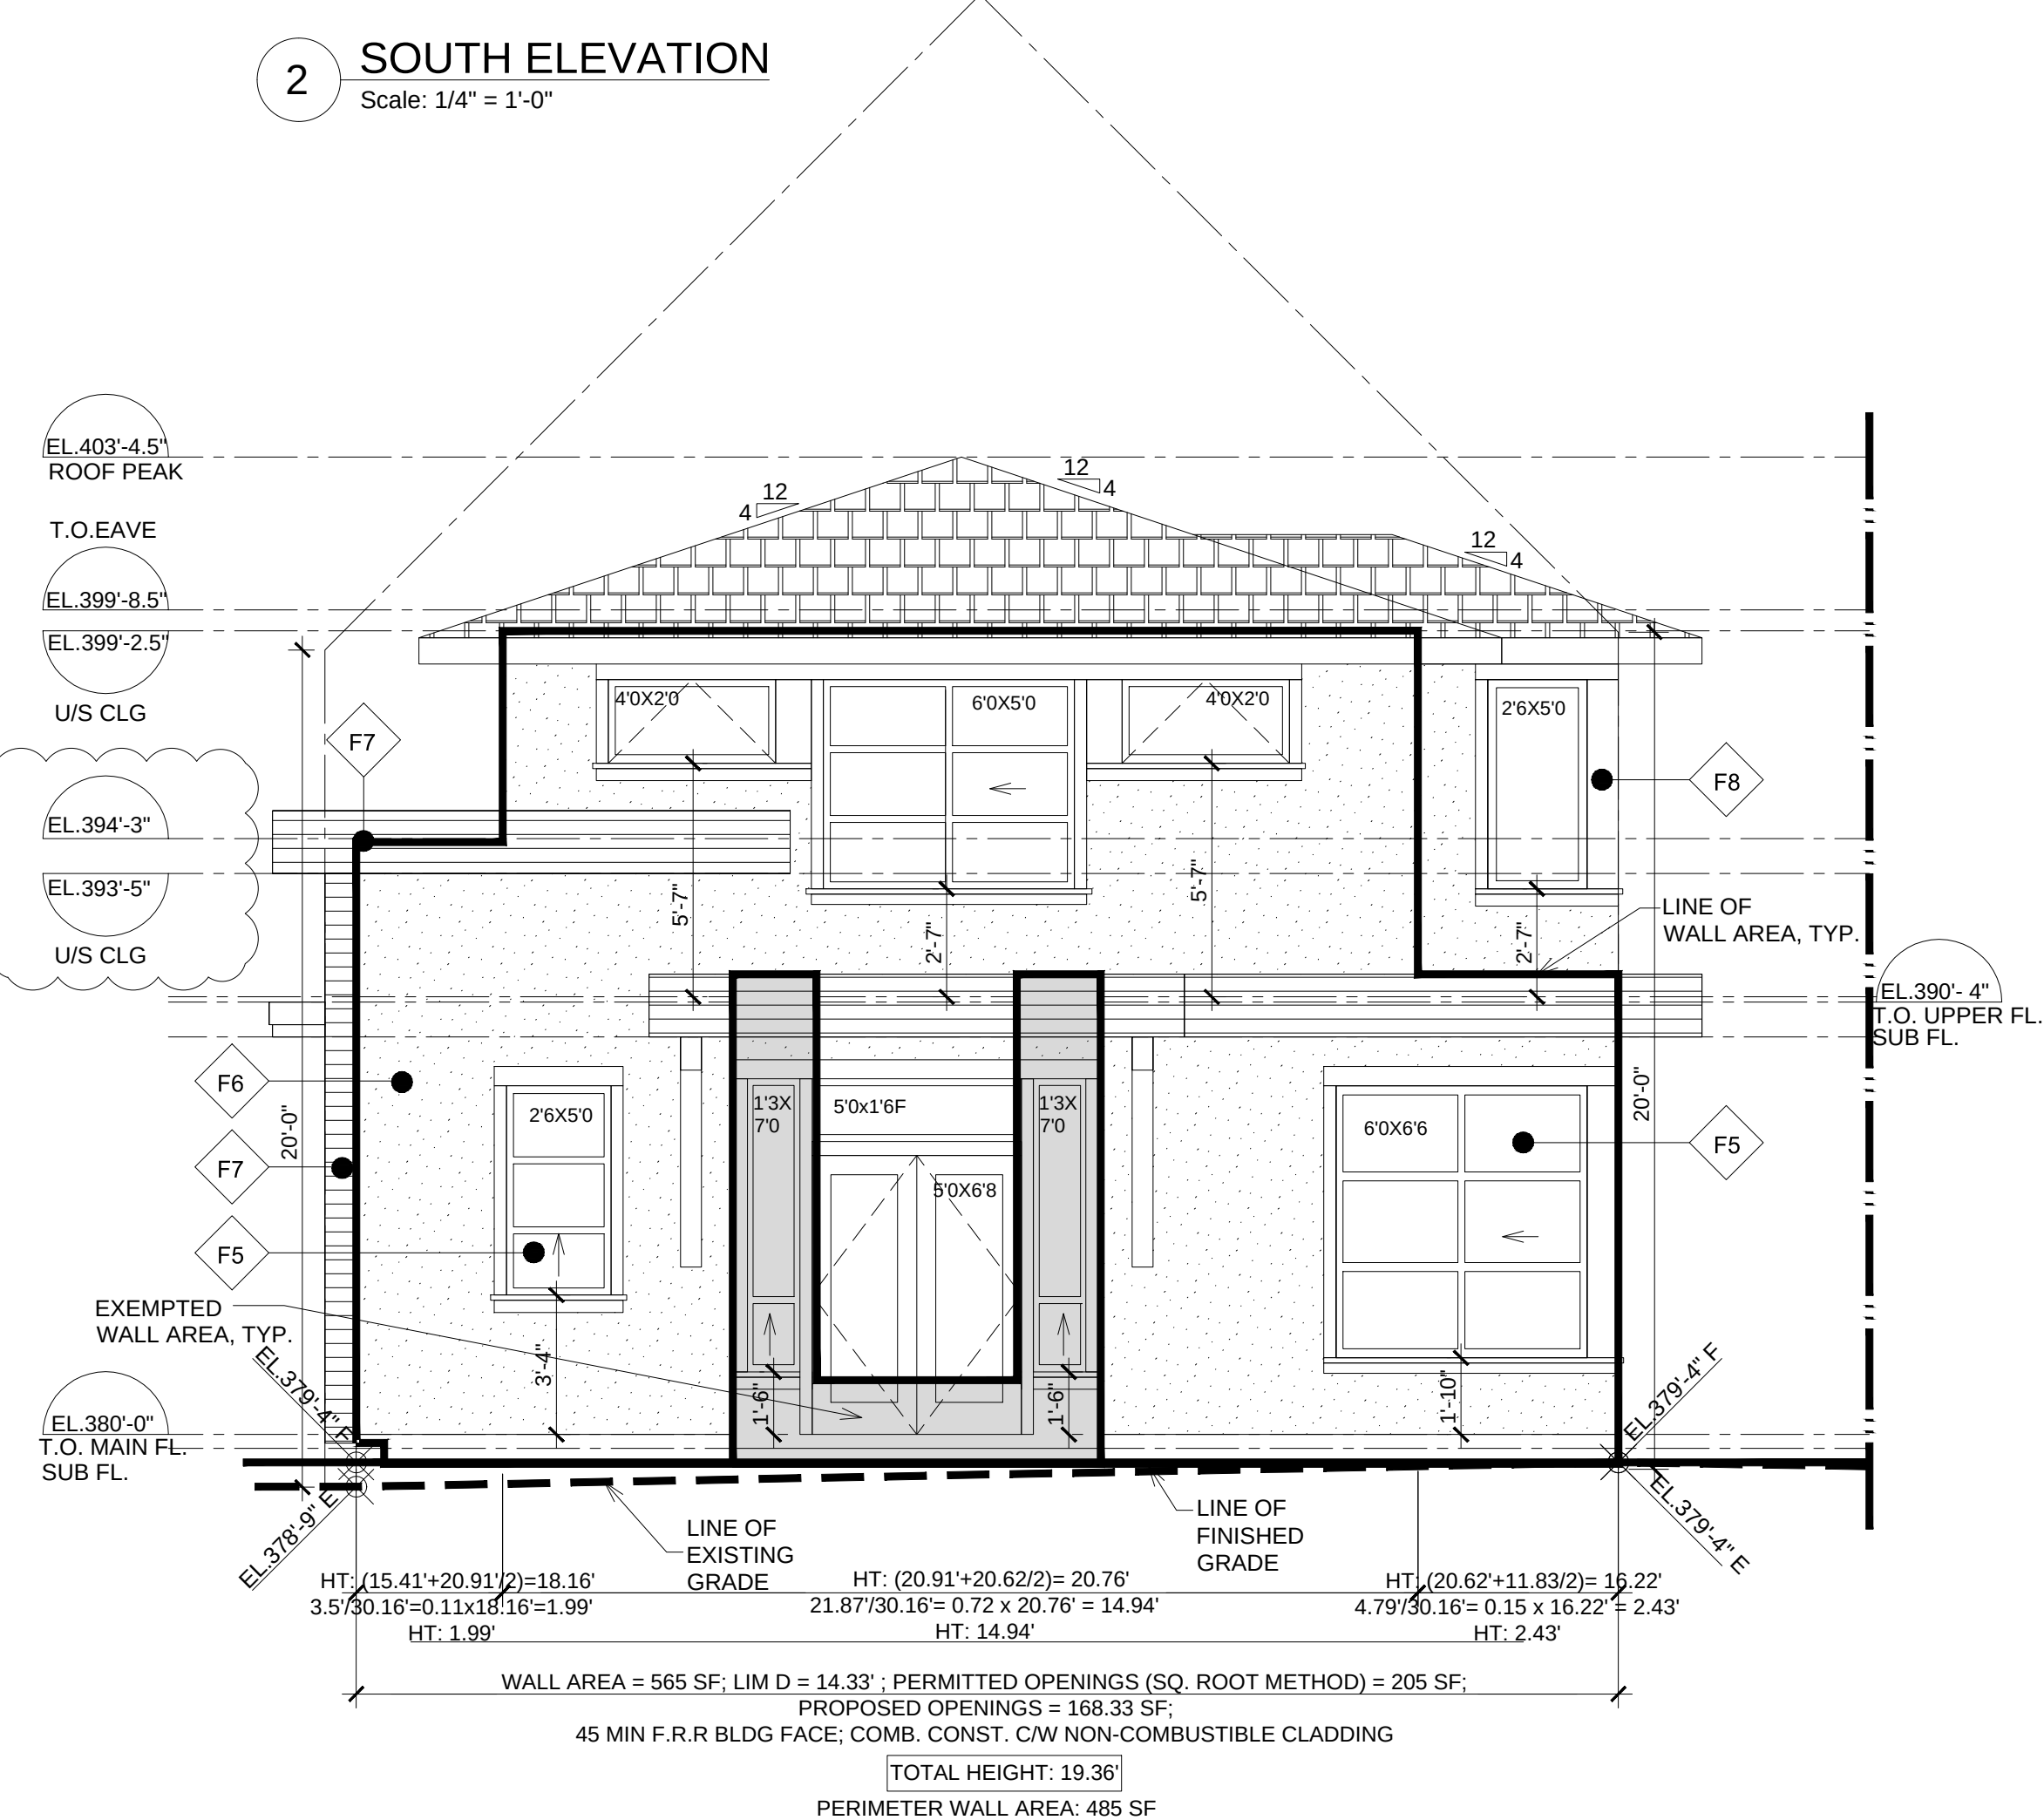

4 NORTH ELEVATION
Scale: 1/4" = 1'-0"