

DANSEY REZONING (FOUR UNITS)

ADDRESS:
 911 DANSEY AVE.,
 COQUITLAM
ZONE RT1 REZONED TO RT3

LEGAL DESCRIPTION:

LOT 1
DISTRICT LOT 108
GROUP PLAN 1, NWD
PLAN 9709

P.I.D.
 011-433-744

No.	Date	Revision
1	12/17/14	ISSUED FOR BP
2	02/17/15	REVISED FOR BP
3	03/19/15	REVISED FOR BP PER DOC # 1922527.V1



All ideas, designs and plans indicated or represented by this art are owned by and remain the property of the designer. No part shall be used or disclosed to anyone without permission of the designer.

BUILDING B


Title
 ELEVATION CALCULATIONS

Date


Scale
 AS SHOWN

Drawing No.


A-B4

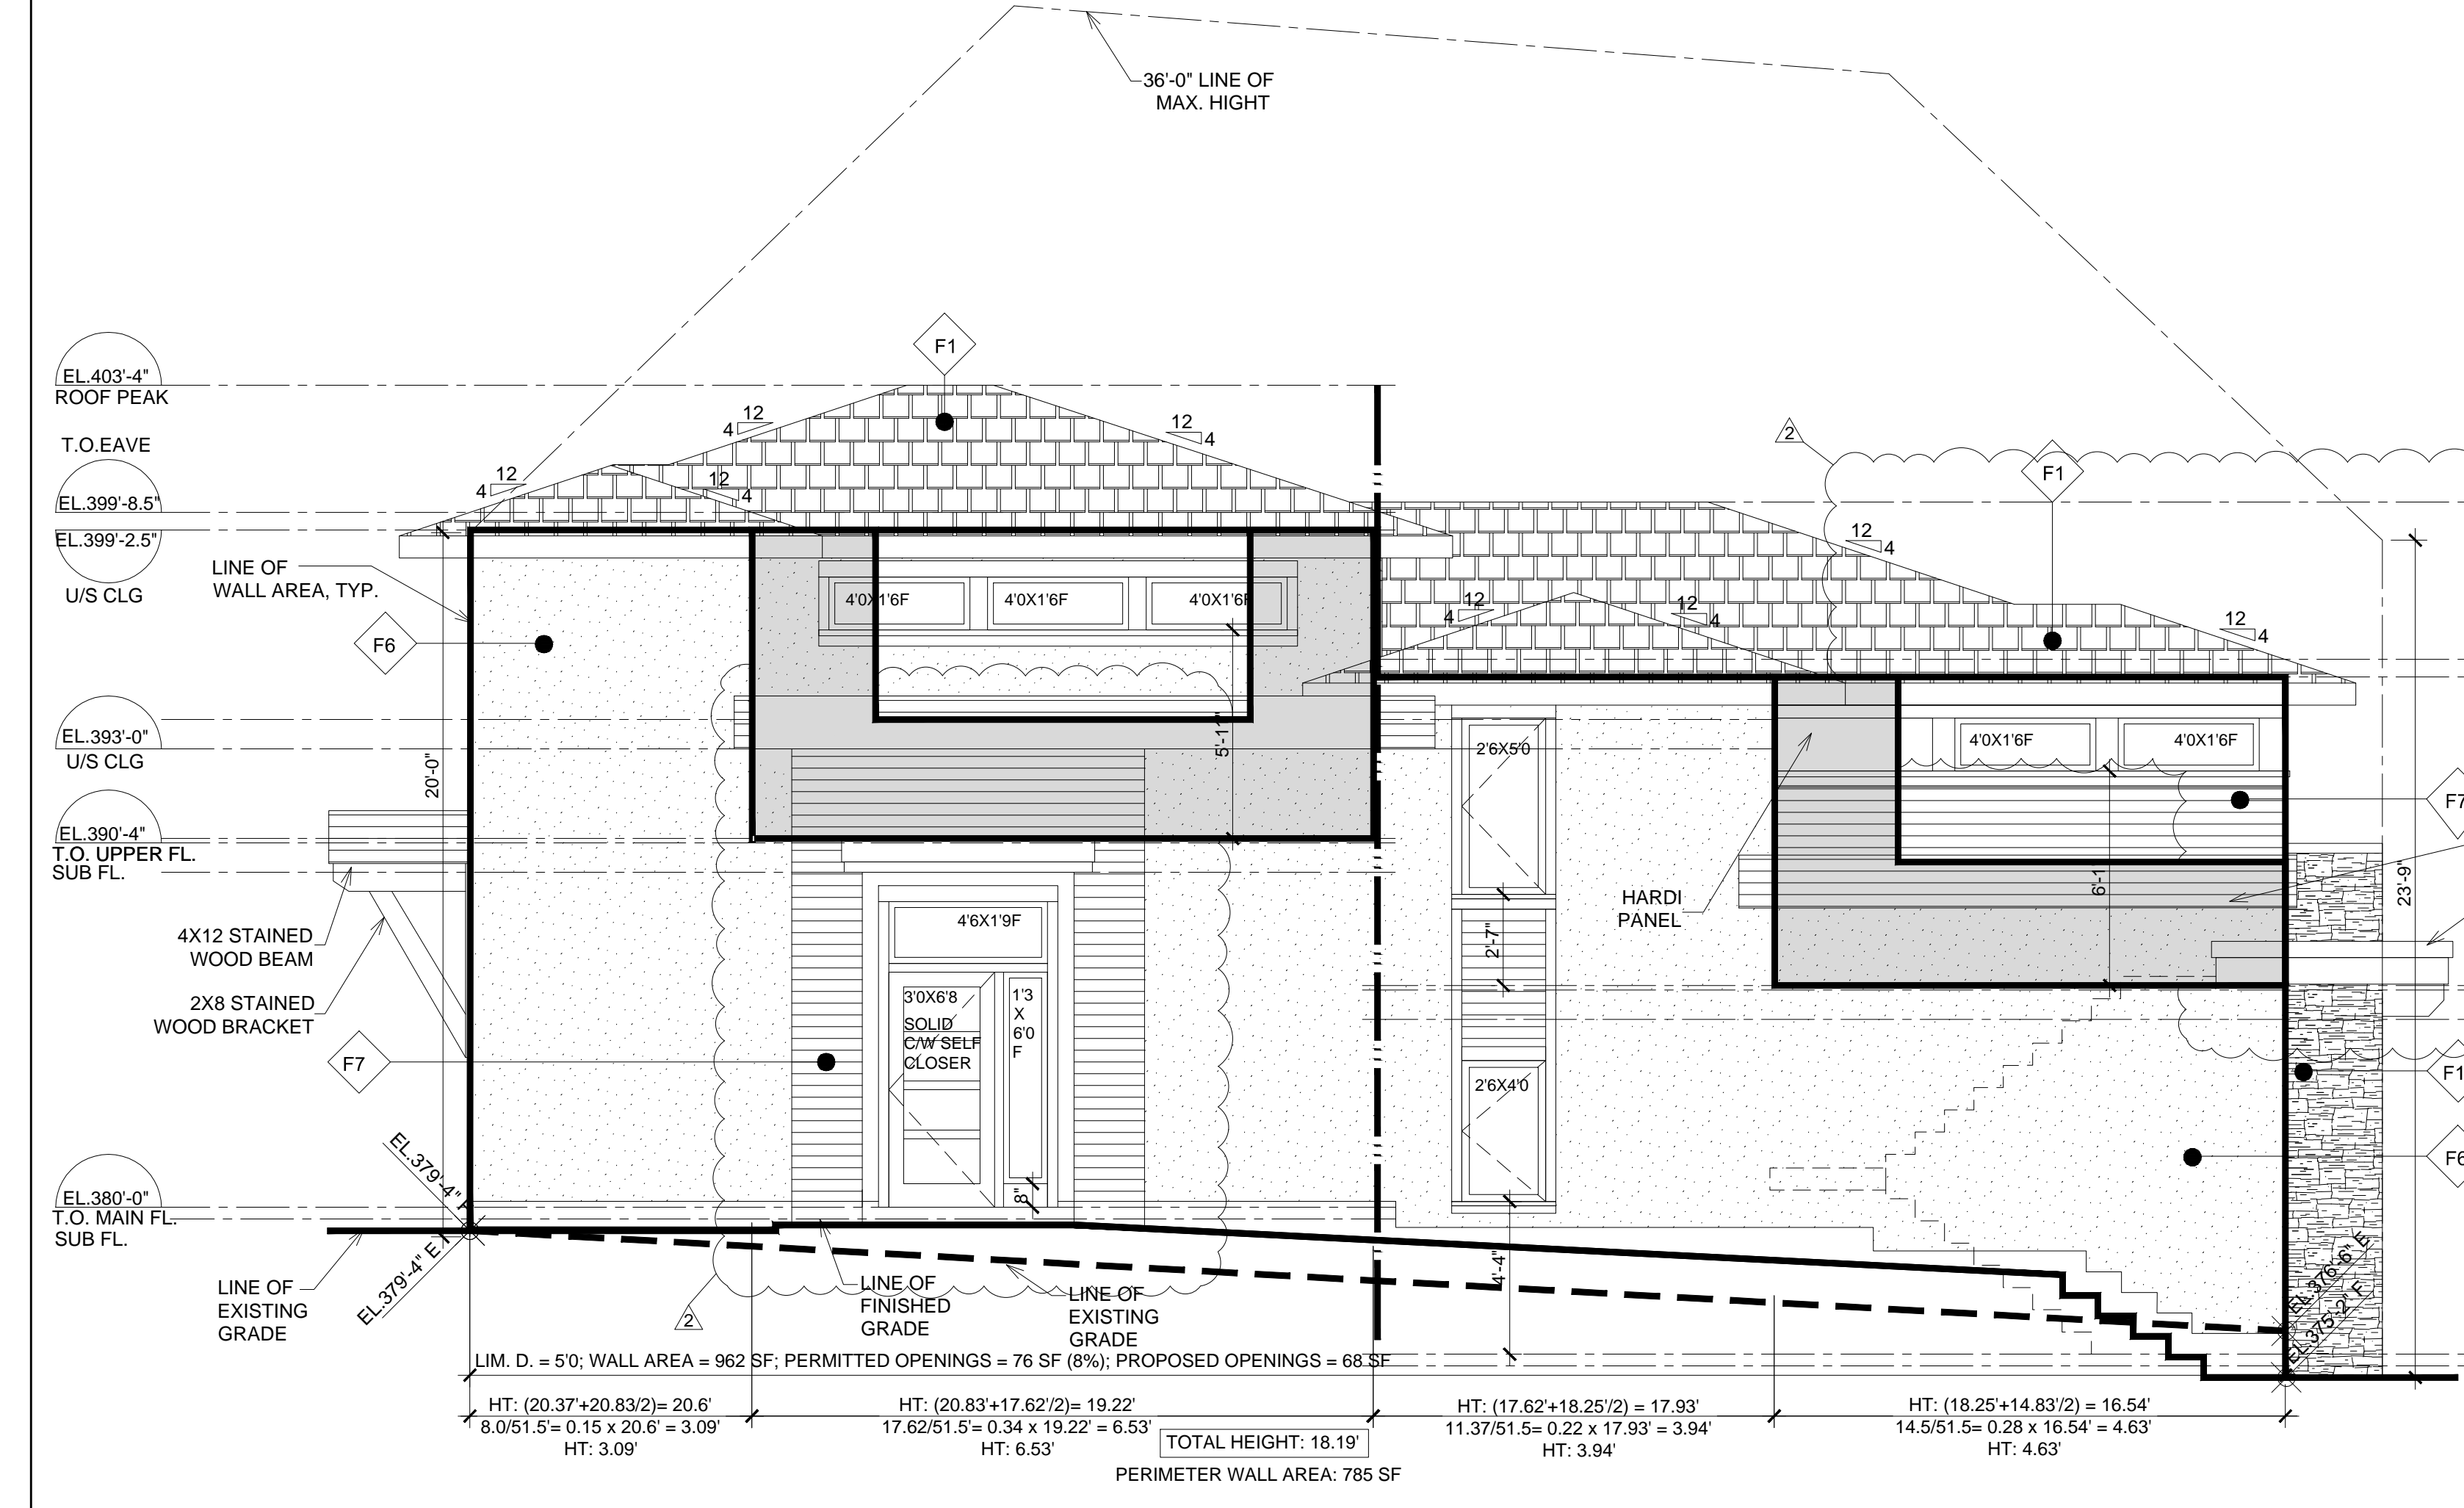


1 WEST ELEVATION
 Scale: 1/4" = 1'-0"

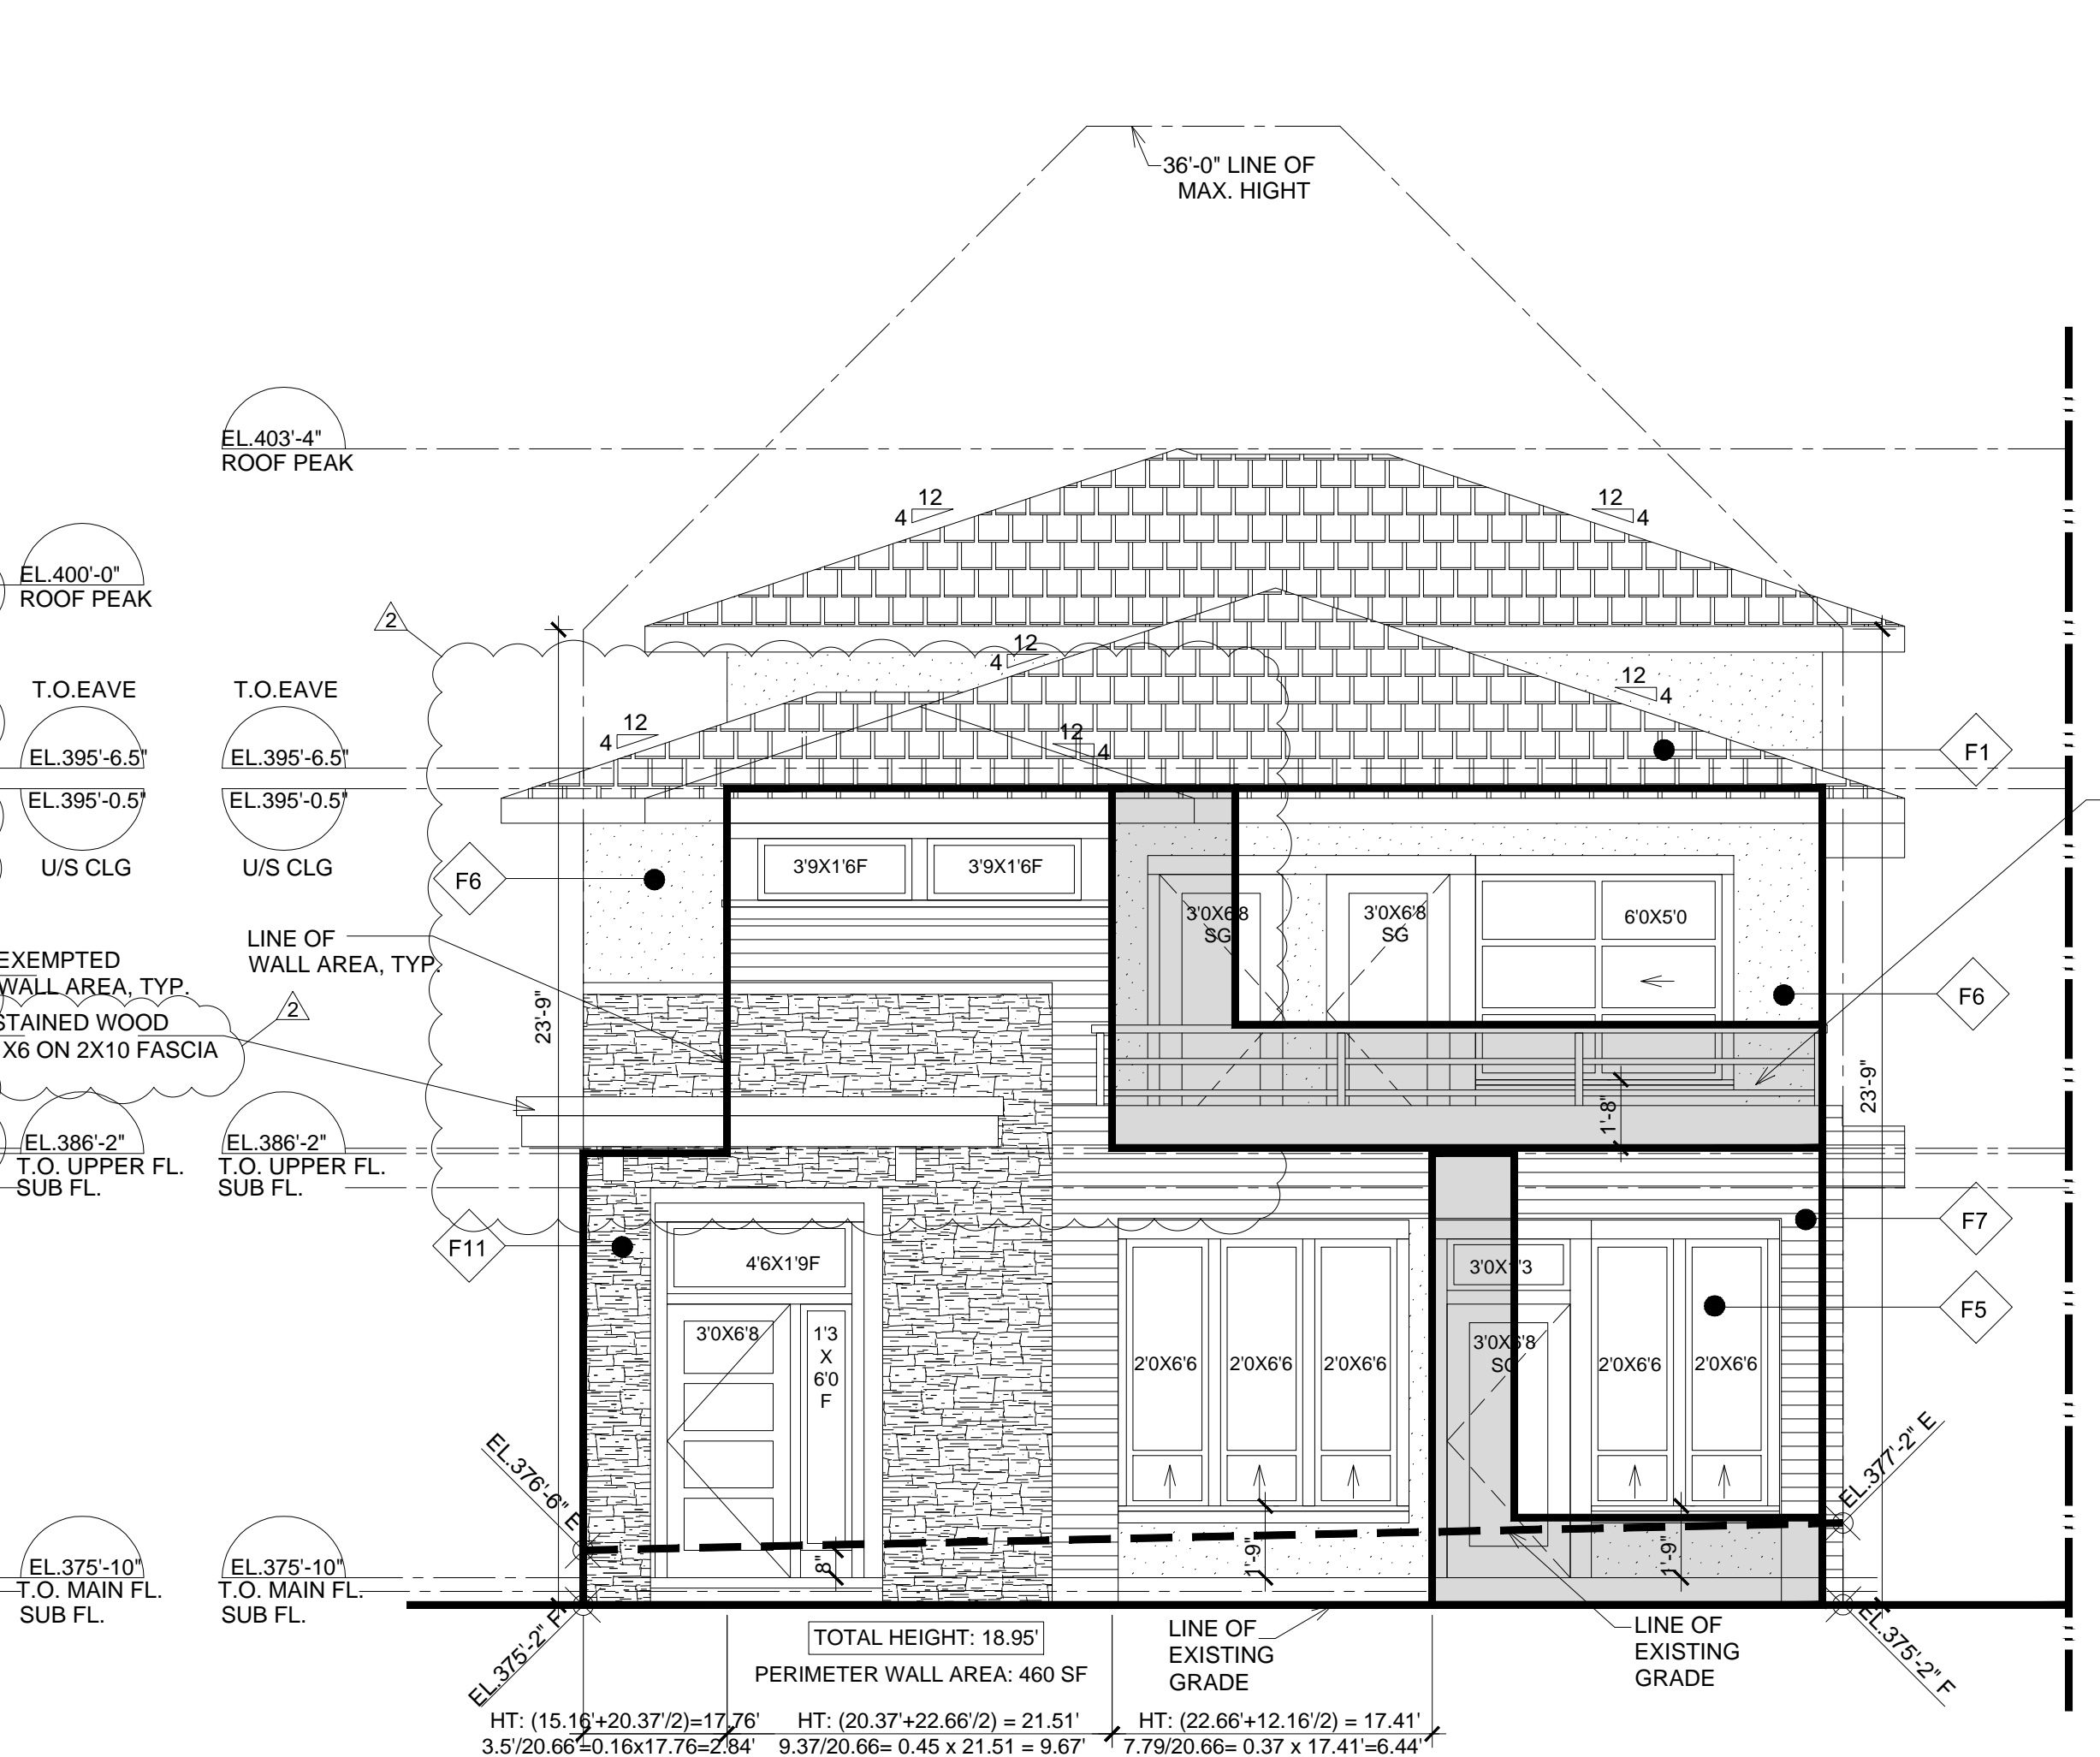

2 SOUTH ELEVATION
 Scale: 1/4" = 1'-0"

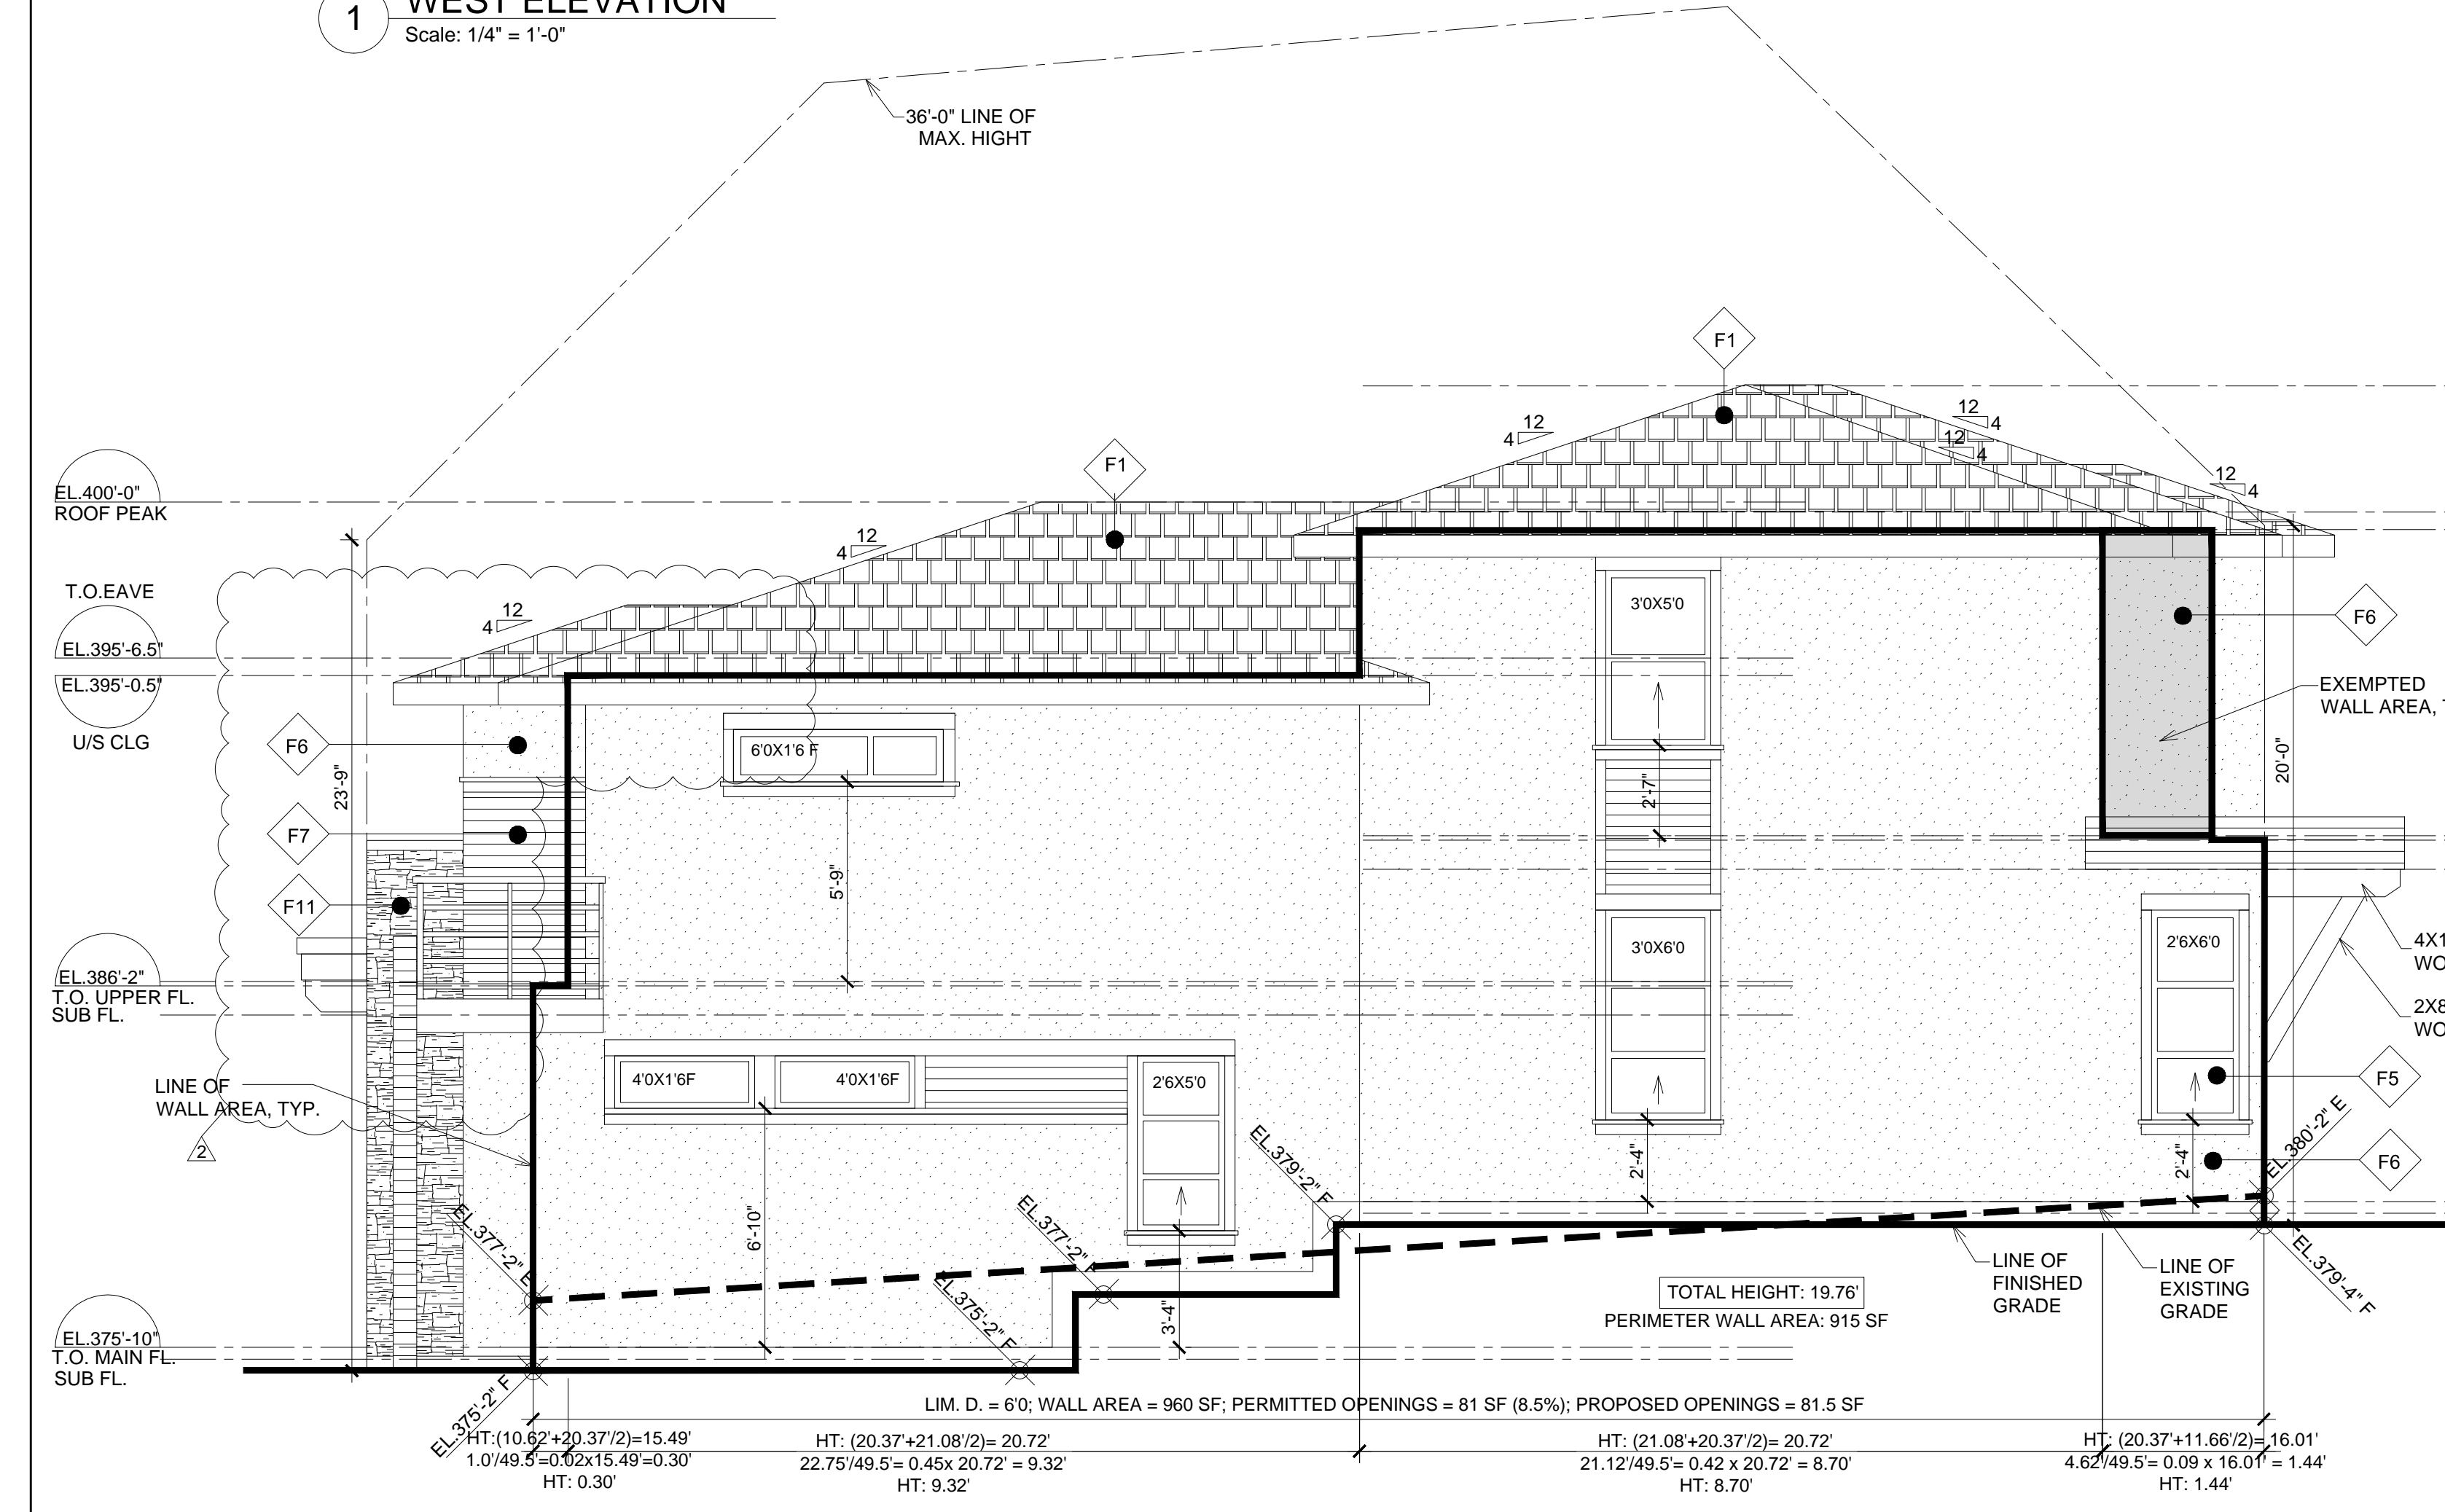

3 EAST ELEVATION
 Scale: 1/4" = 1'-0"

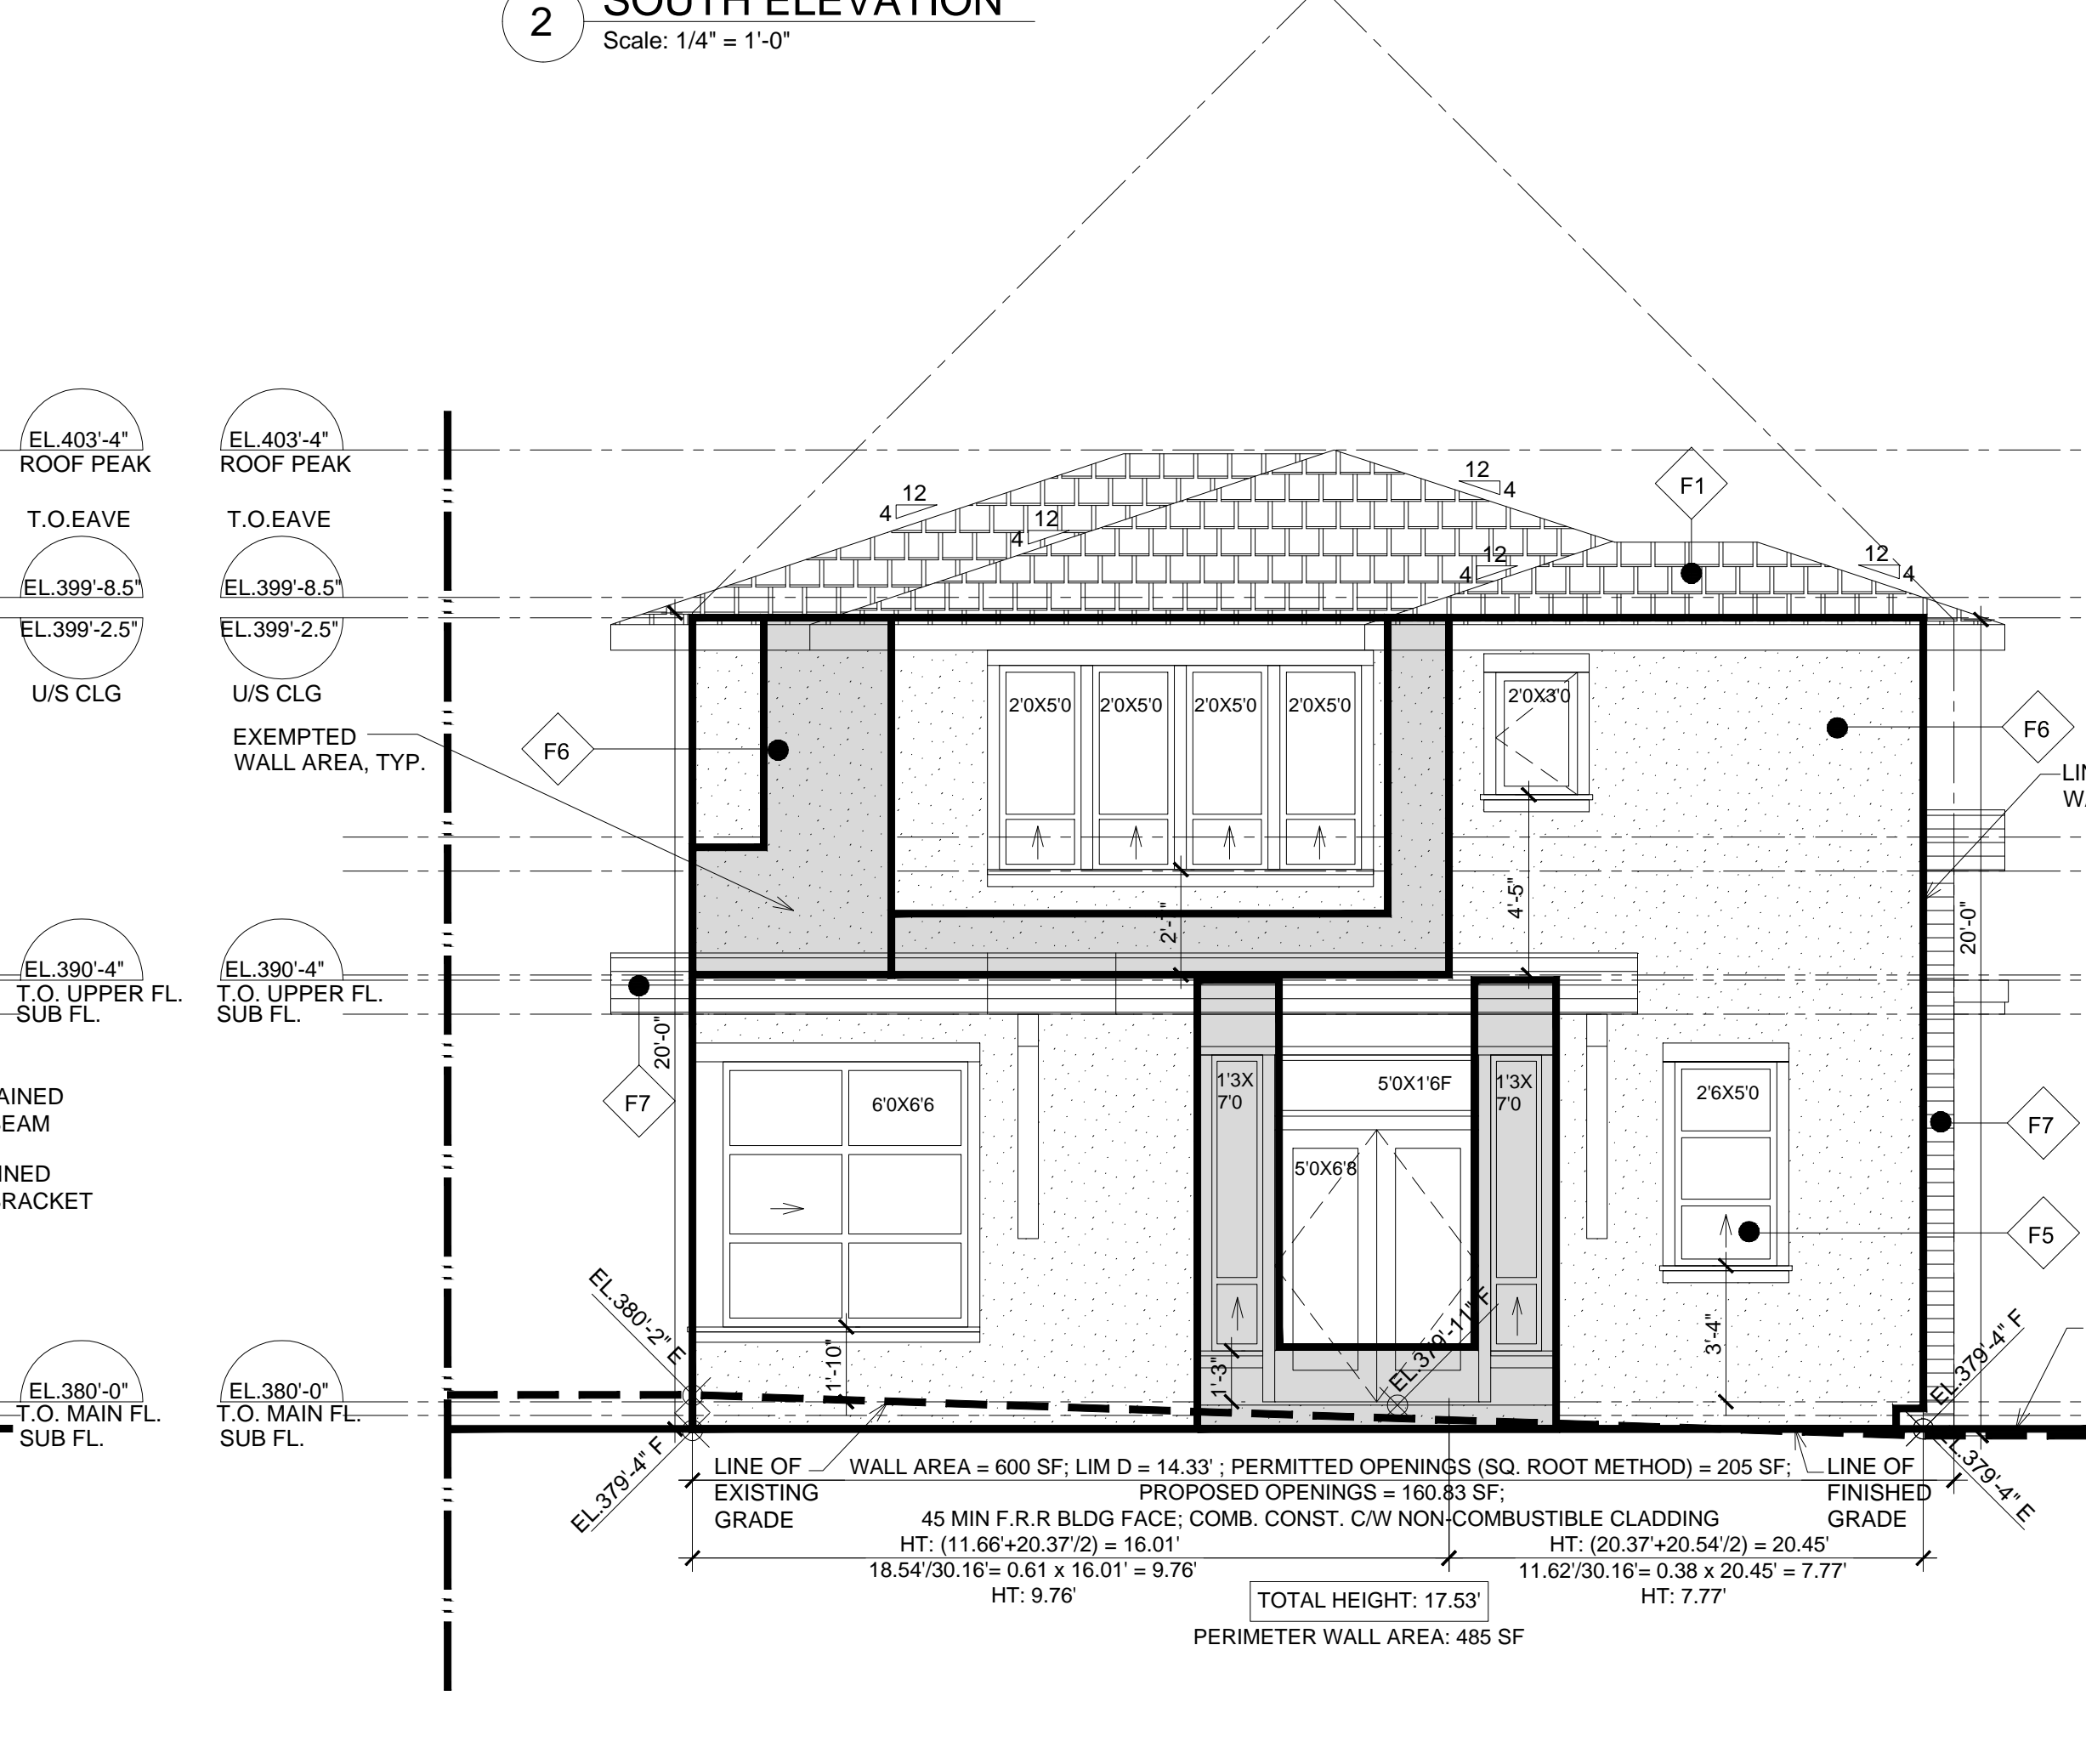

4 NORTH ELEVATION
 Scale: 1/4" = 1'-0"